


NOT FOR
CONSTRUCTION

THE DESIGN AND CONSTRUCTION OF THIS PROJECT IS THE RESPONSIBILITY OF THE ARCHITECT AND ENGINEER. THE CONTRACTOR SHALL VERIFY THE ACCURACY OF THE INFORMATION PROVIDED HEREON AND SHALL BE RESPONSIBLE FOR OBTAINING ALL NECESSARY PERMITS AND REGULATORY APPROVALS. THE ARCHITECT AND ENGINEER SHALL NOT BE RESPONSIBLE FOR ANY DELAYS OR COST OVER-RUNS CAUSED BY THE CONTRACTOR'S FAILURE TO OBTAIN NECESSARY PERMITS AND REGULATORY APPROVALS.


Accessibility for Persons with Disabilities:
This drawing contains layout and elements critical to providing Access for Disabled Persons. Contractor shall provide verification and certification of Compliance with the applicable accessibility regulations.

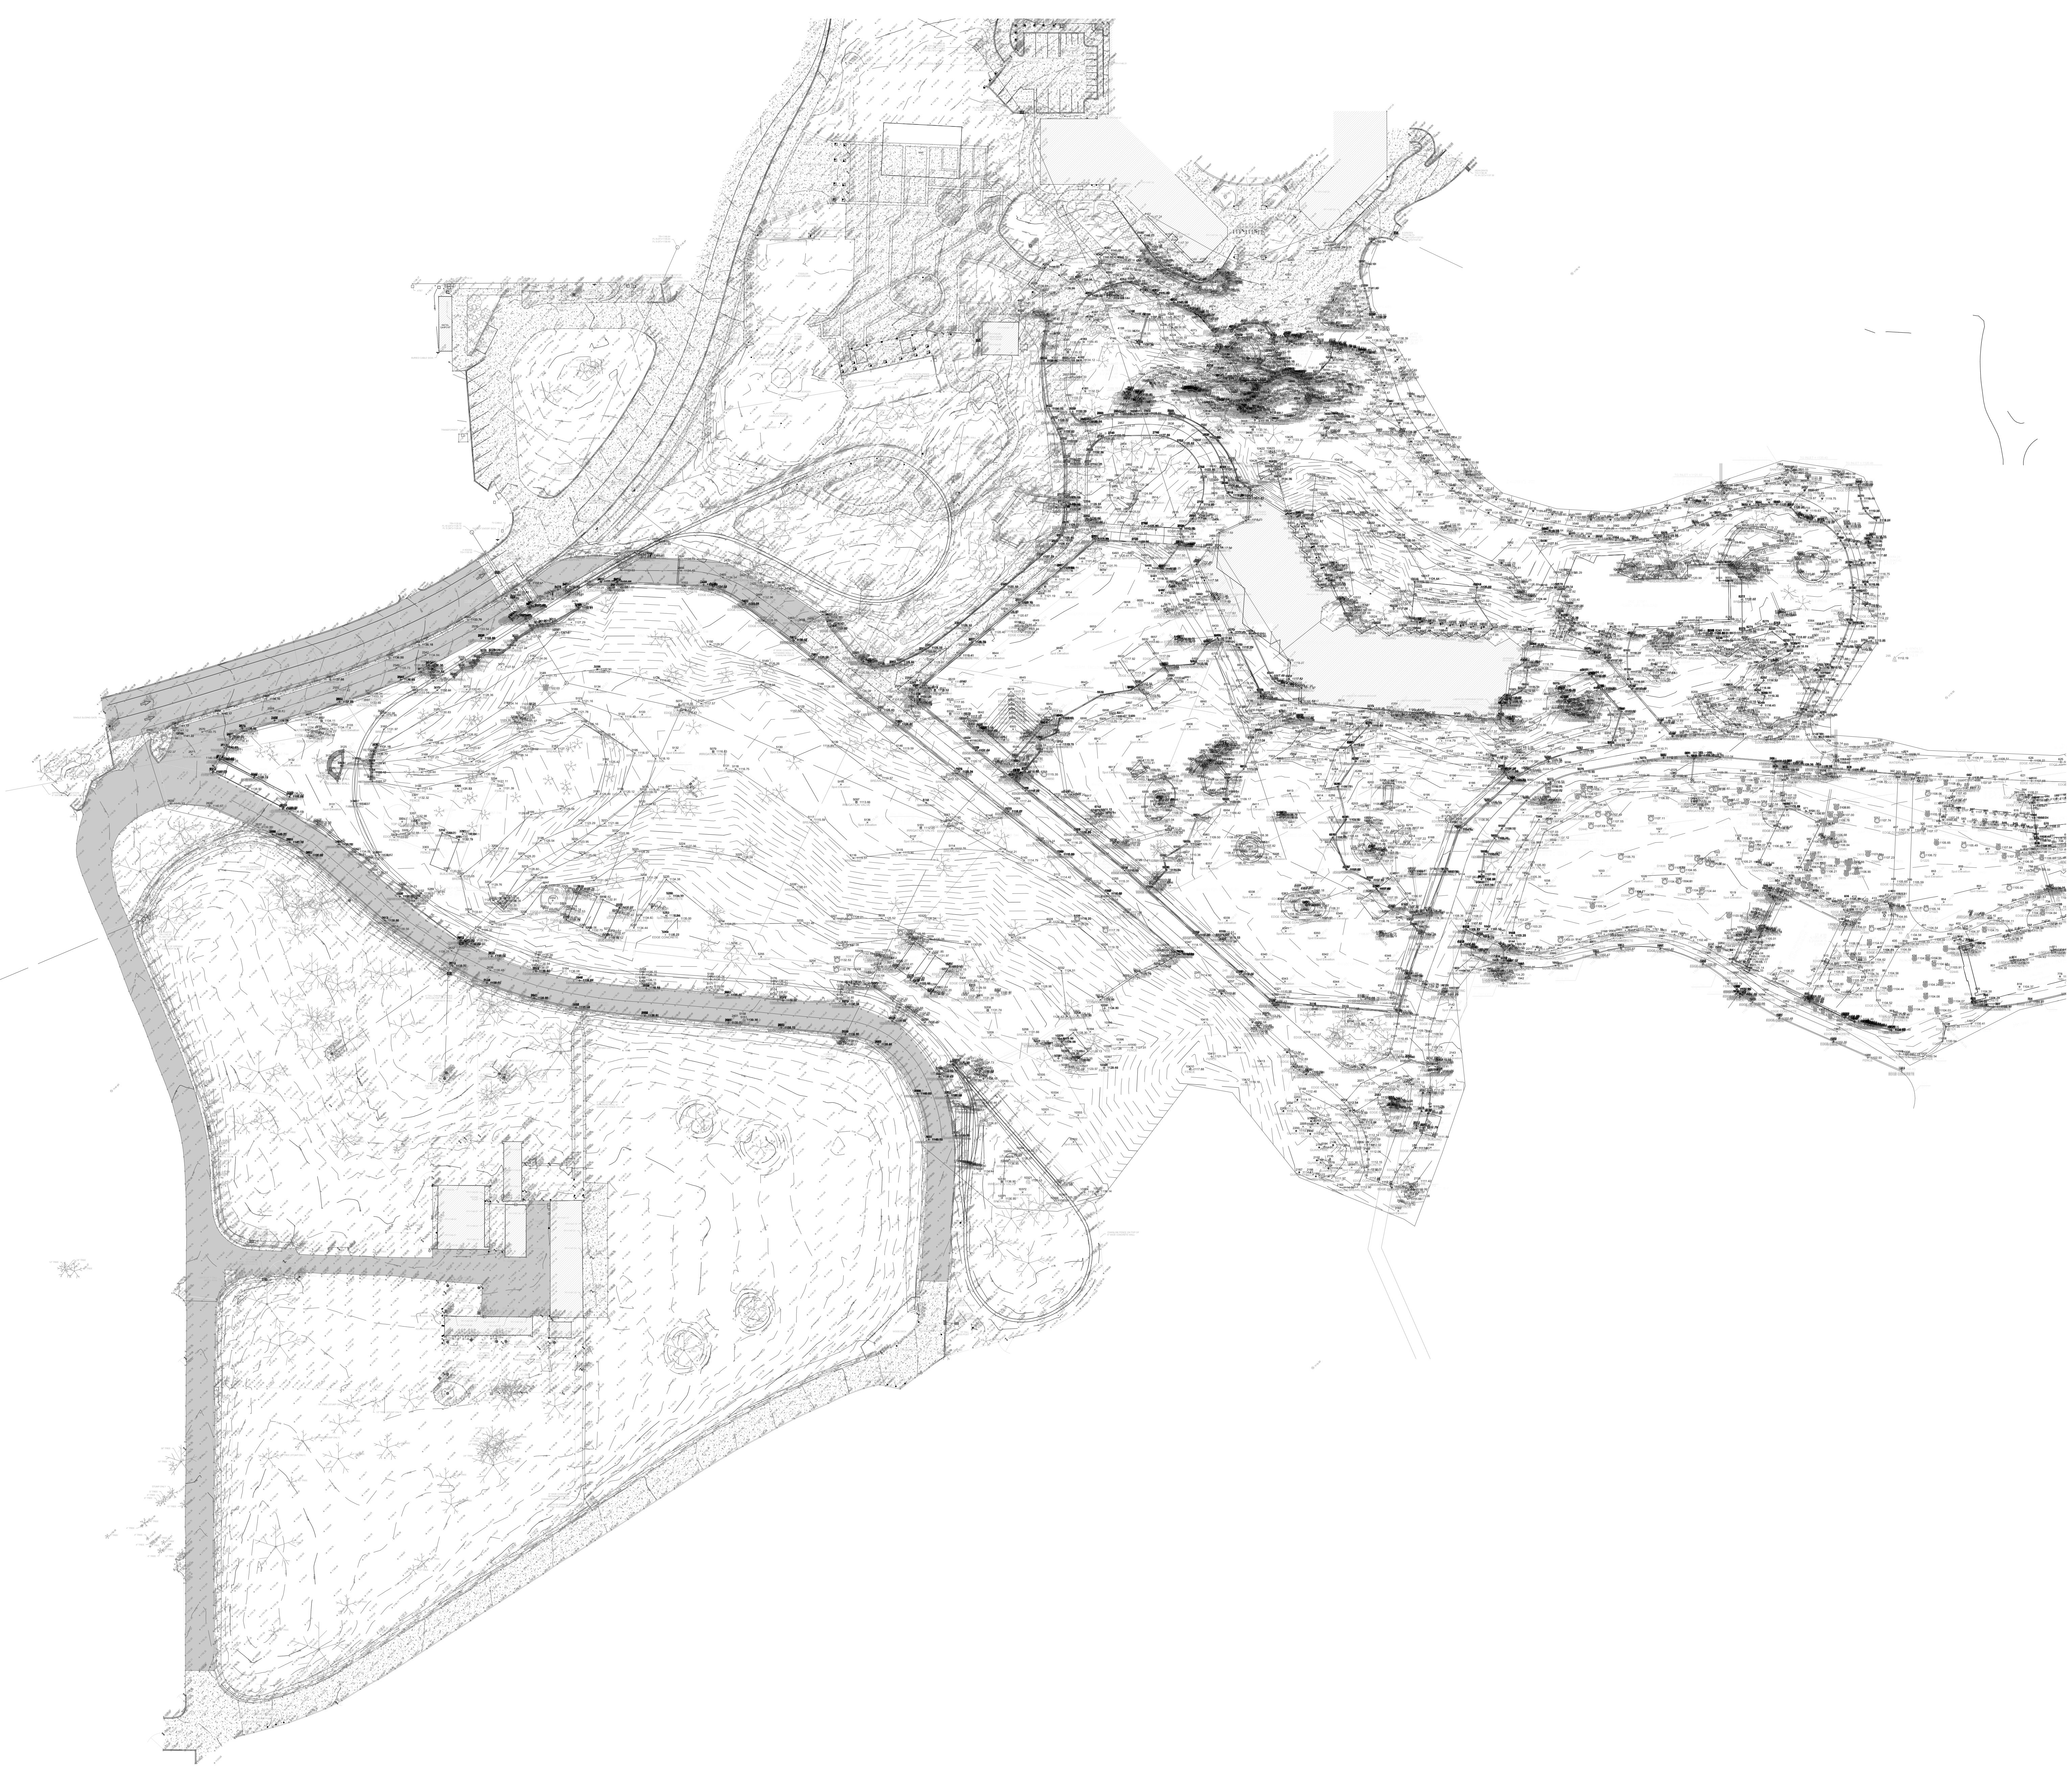

1/26/2024 4:22:21 PM

C:\shared\p01\71022_00_SITE_foundation.dwg

A8 SURVEY
SCALE: 1" = 50'-0"

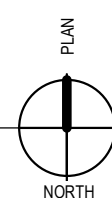

REVISION NO.	DESCRIPTION	REVISION DATE

OKLAHOMA CITY ZOO BOTANICAL GARDEN

ZOO ORIENTATION PLAZA AND AFRICA-THEMED SAVANNAH EXHIBITS
Oklahoma City, Oklahoma

SCHEMATIC DESIGN SERVICES - TASK 1A

TOPOGRAPHICAL SURVEY

DATE		01/28/2020	
DR	DRH	CK	RDF
PGAV	77022-00	CLIENT	OKCZOO
SHEET NUMBER			

G01.201